


RIVER MESA
CANADIAN COUNTY
YUKON, OK

Lot-----	11540
House-----	2175
Porches-----	155
Private Walk-----	125
Public Walk-----	75
Driveway-----	700
Sod-----	8310

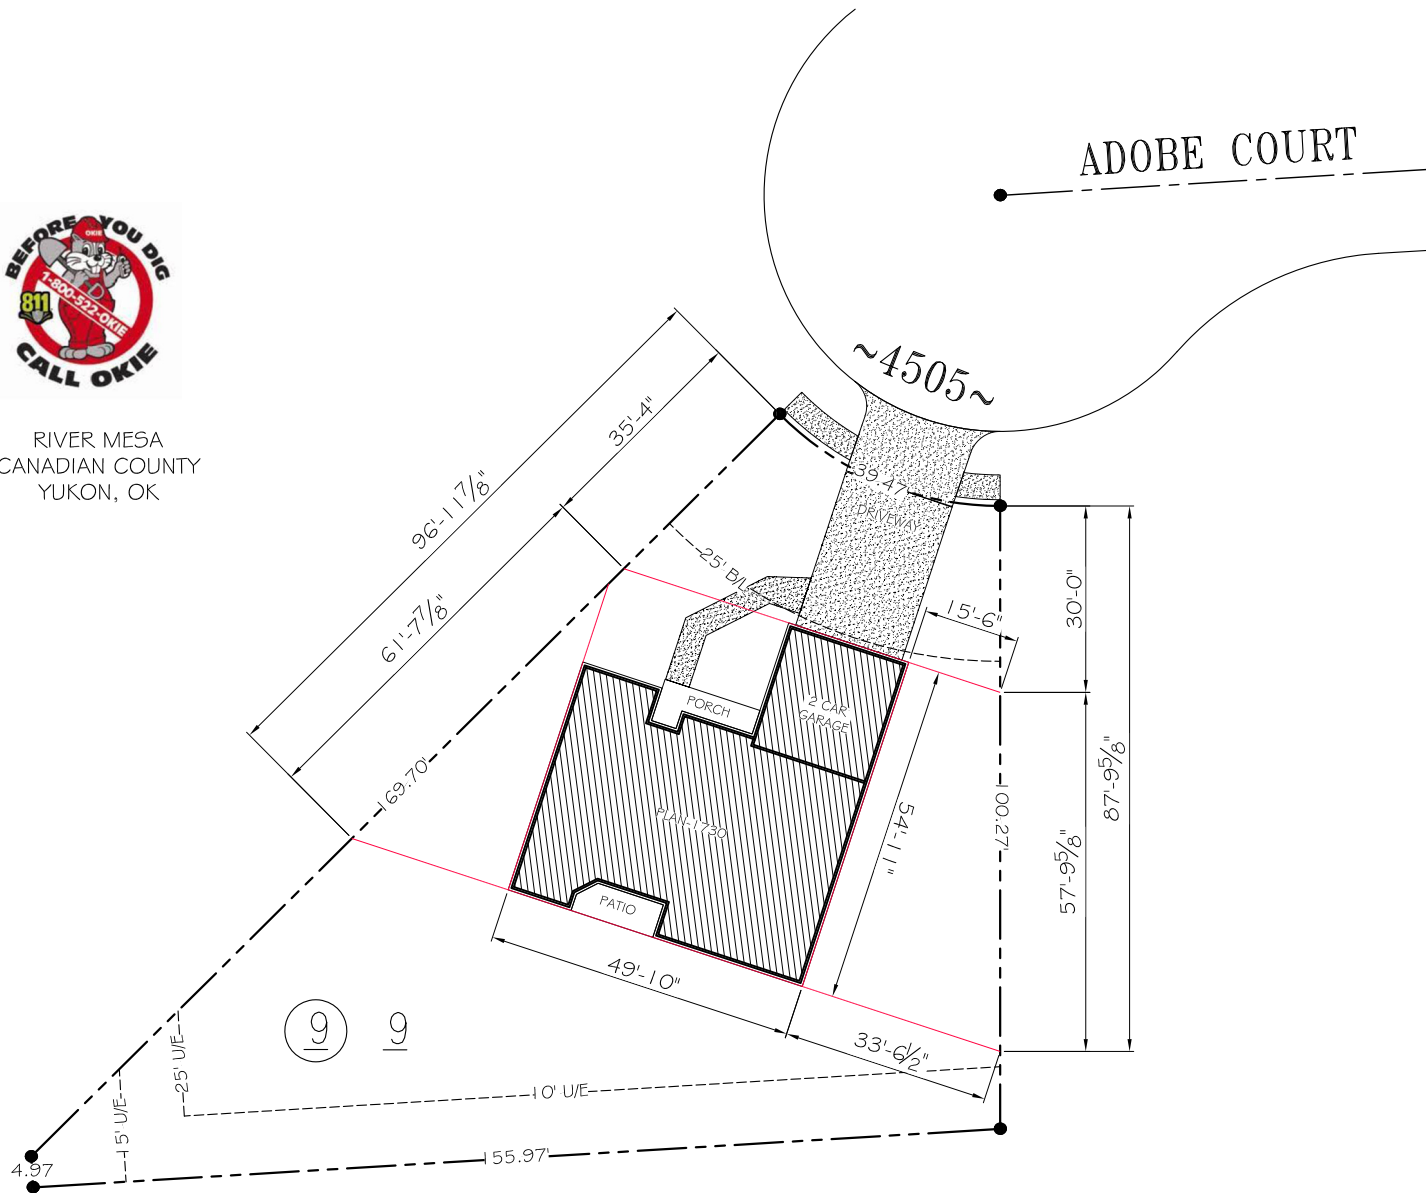

LOT: 9

BLK: 9



SPEC HOUSE
4505 ADOBE COURT

BB-1730
SITE PLAN

Scale: 1" = 20'

SHEET NO.

SITE