



BLACK MESA LANE

~4505~

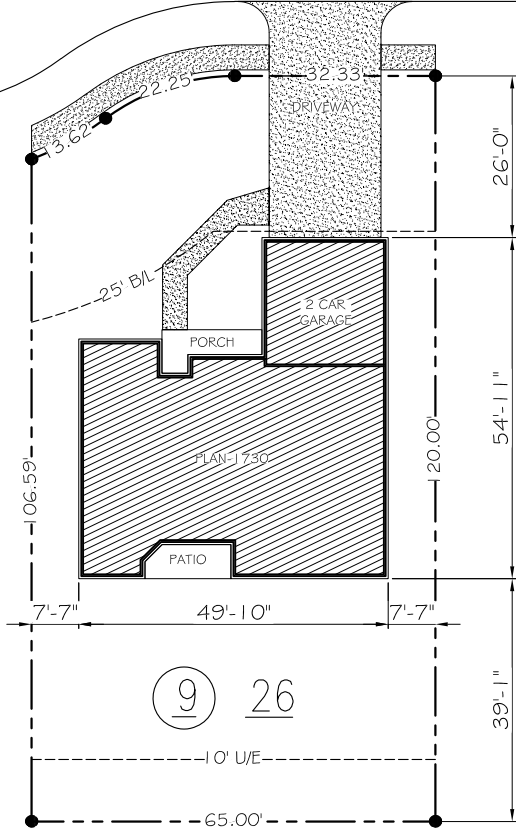

Lot-----	8450
House-----	2175
Porches-----	155
Private Walk-----	125
Public Walk-----	200
Driveway-----	695
Sod-----	5100

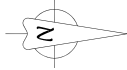

RIVER MESA
CANADIAN COUNTY
YUKON, OK

LOT: 26

BLK: 9



SPEC HOUSE
4505 BLACK MESA LANE

BB-1730
SITE PLAN

Scale: 1" = 20'

SHEET NO.

SITE